




Davidson Hall - Lot 27

jcb urban



1 FIRST FLOOR PLAN
1/4" = 1'-0"

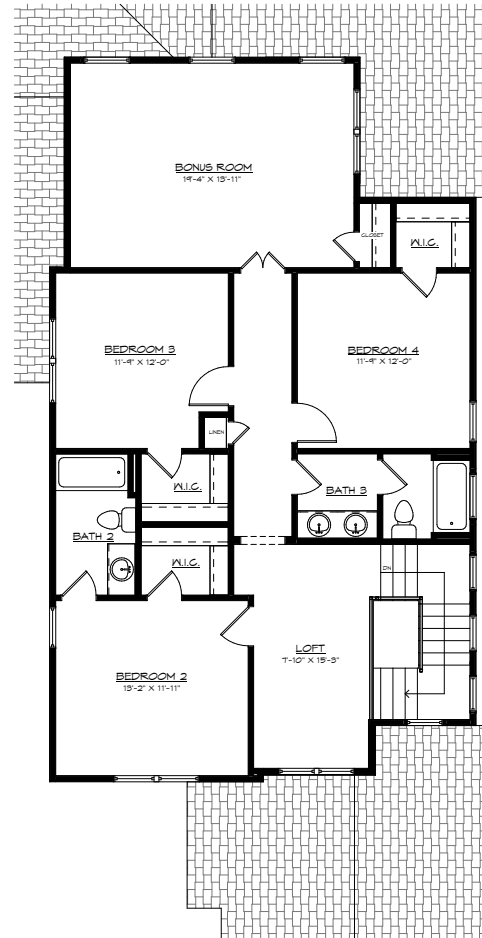

2 SECOND FLOOR PLAN
1/4" = 1'-0"

AREA SCHEDULE	
1ST FLOOR HEATED	1890 SF
2ND FLOOR HEATED	1296 SF
TOTAL HEATED	3186 SF
GARAGE	475 SF
FRONT PORCH	182 SF
REAR PORCH	194 SF
TOTAL UNHEATED	851 SF
TOTAL AREA	4045 SF

JCB Urban Company "JCB Urban" is a service mark of JCB Urban Company. Prices, plans, designs, architectural renderings, uses, dimensions, specifications, materials, availability, improvements and amenities depicted or described herein are subject to change or cancellation in whole or in part without notice. Illustrations may include artists' depictions and differ from final improvements. Equal housing opportunity. Legal Notice

JCB Urban Davidson Hall - Lot 27	Plan Date: 7/2019
	Revised Date:
 Tino Home Design, LLC Residential Design and Drafting Services <small>PO Box 807 Haverhill, MA 01830 Phone: 781.962.8888 Fax: 781.962.8888 www.tinohomedesign.com</small>	Drawn By: JLT
	Sheet Number: 1