


1 FIRST FLOOR PLAN
1/4" = 1'-0"

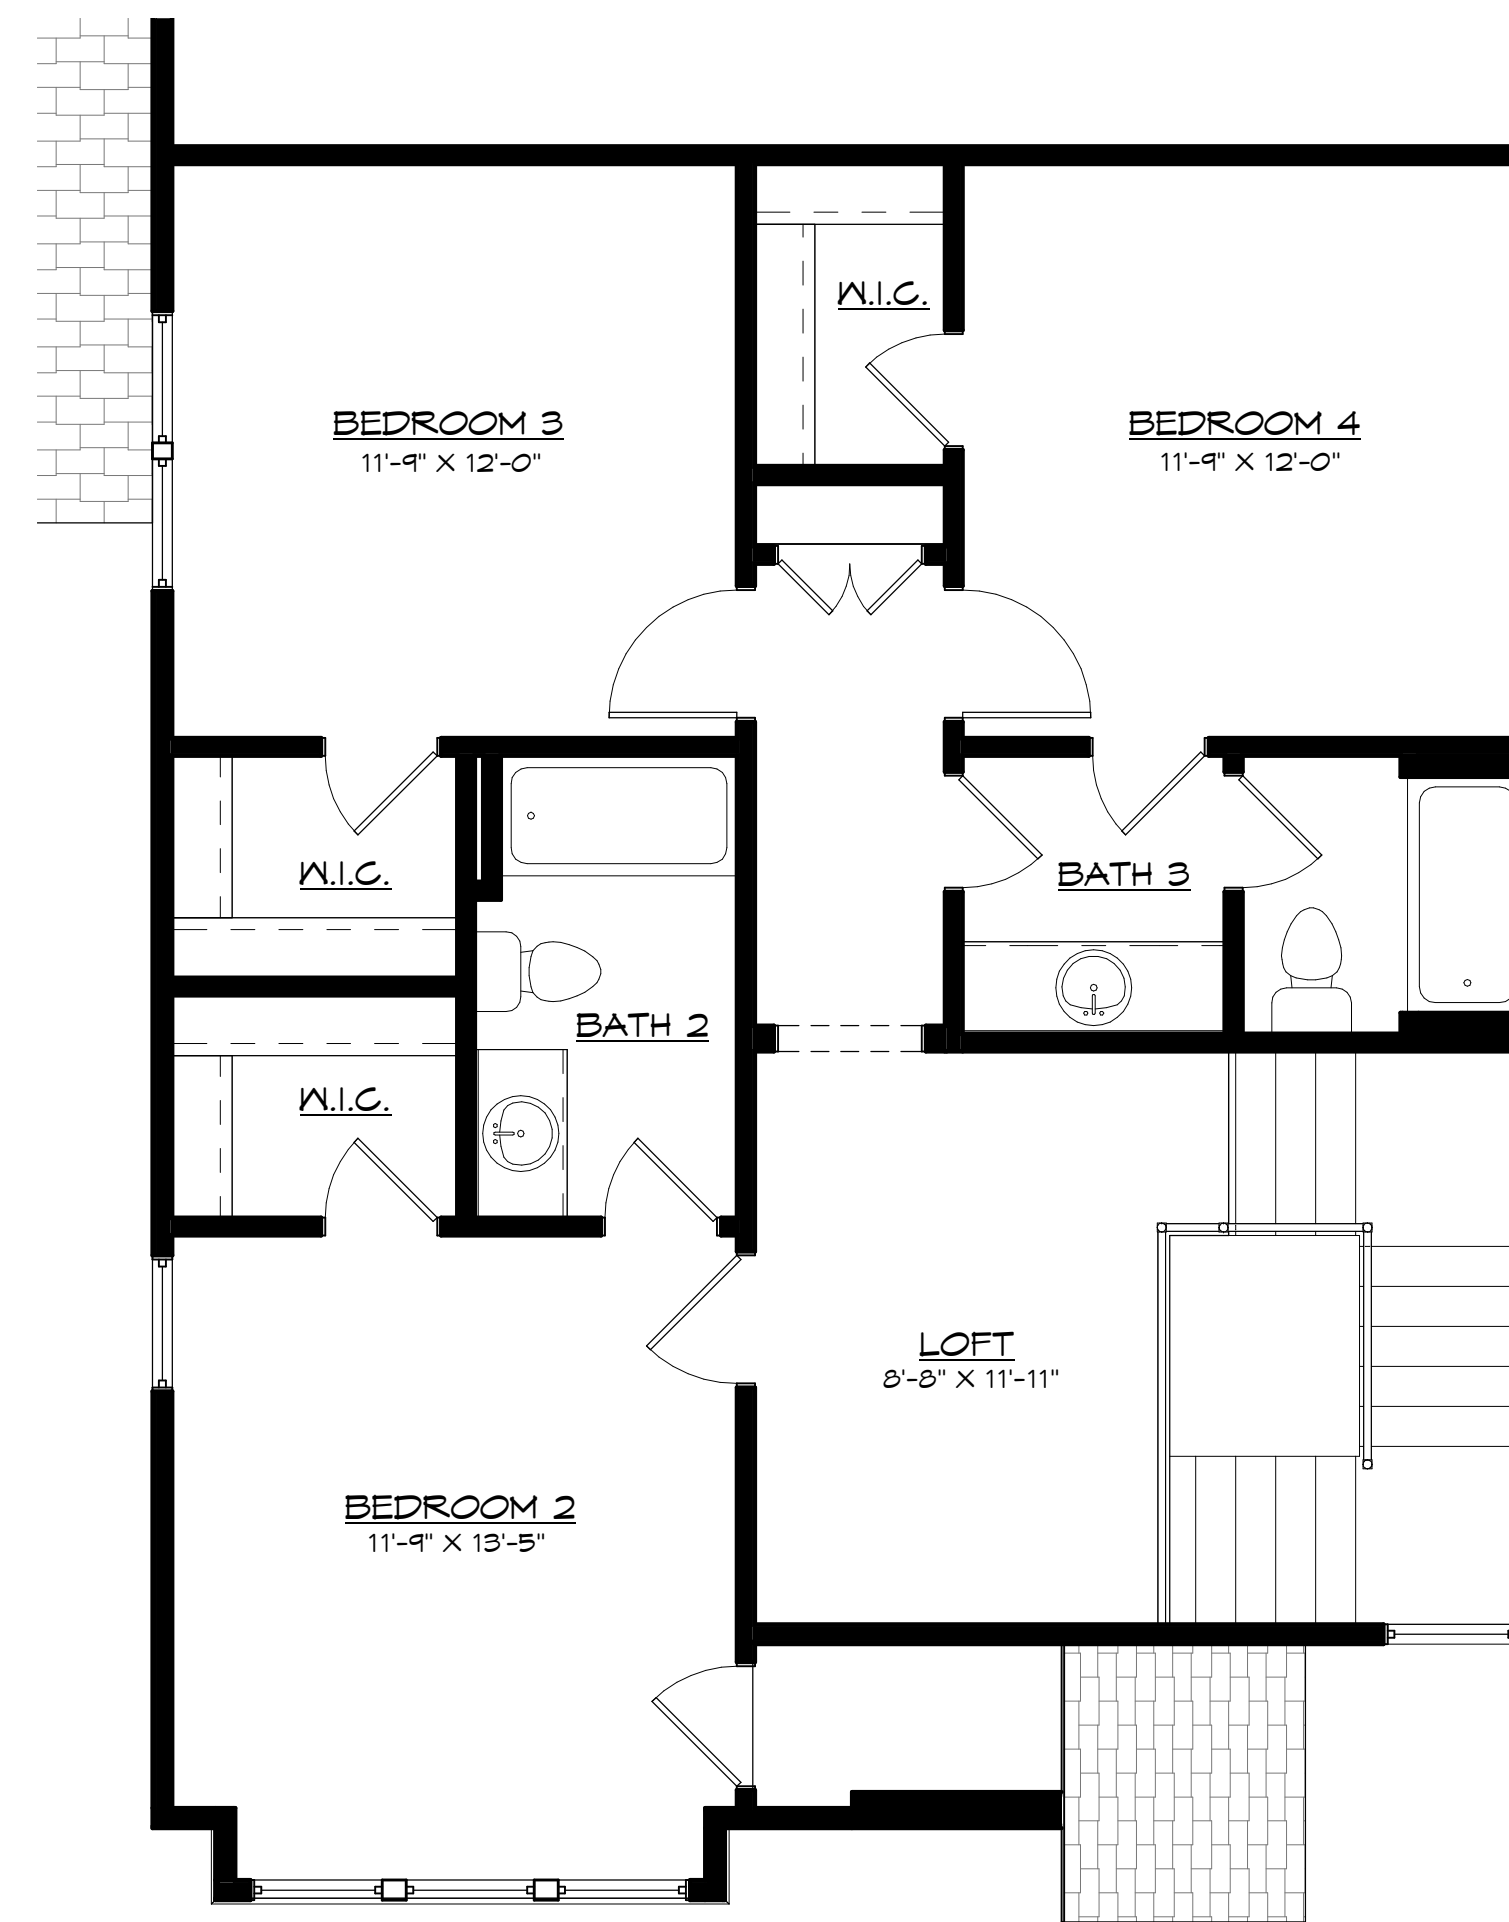

2 SECOND FLOOR PLAN
1/4" = 1'-0"

AREA SCHEDULE	
1ST FLOOR HEATED	1088 SF
2ND FLOOR HEATED	950 SF
TOTAL HEATED	2038 SF
GARAGE	475 SF
FRONT PORCH	31 SF
REAR PORCH	144 SF
TOTAL UNHEATED	700 SF
TOTAL AREA	3538 SF

JCB Urban
Davidson Hall - F



Tino Home Design, LLC
Residential Design and Drafting Services
P.O. Box 3178
Huntersville, North Carolina 28079
Phone: (704) 952-5001 Fax: (704) 952-9692
www.tinohomedesign.com

Plan Date:
10/2017
Revision Date:
Drawn By:
MT
Sheet Number