


1 **FIRST FLOOR PLAN**  
1/4" = 1'-0"

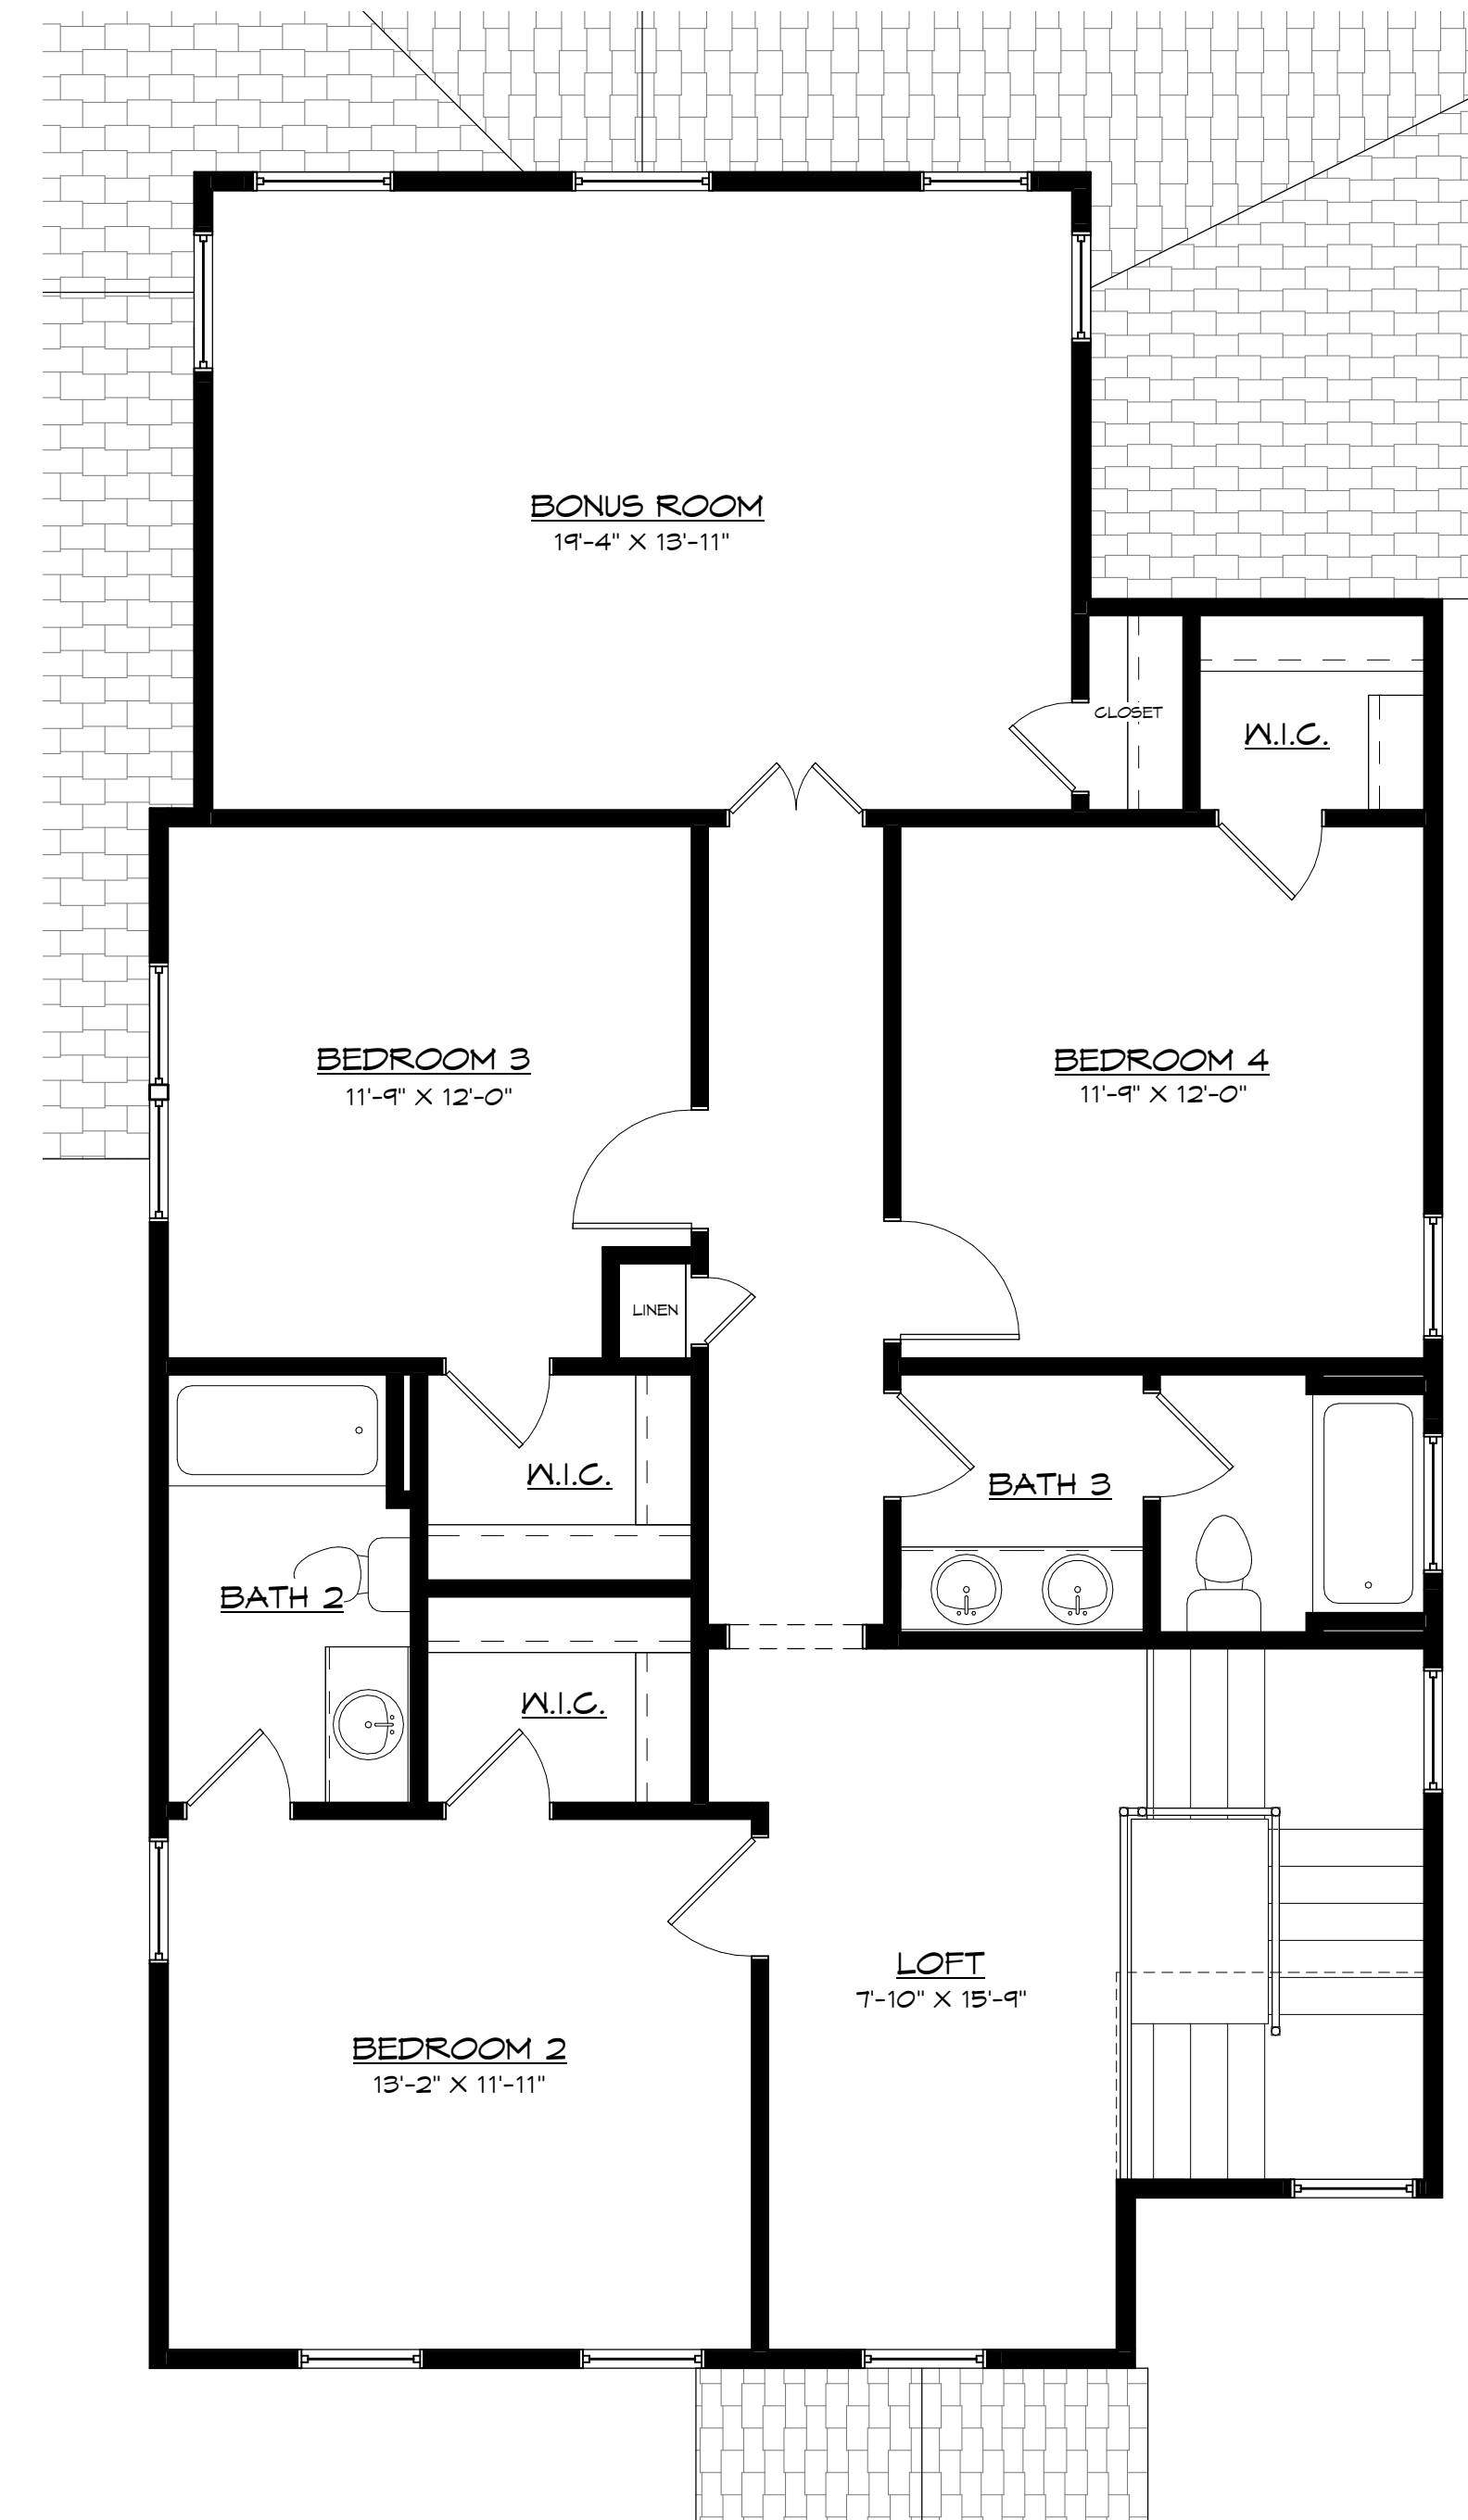

2 **SECOND FLOOR PLAN**  
1/4" = 1'-0"

AREA SCHEDULE	
1ST FLOOR HEATED	1888 SF
2ND FLOOR HEATED	1300 SF
TOTAL HEATED	3188 SF
GARAGE	475 SF
FRONT PORCH	54 SF
REAR PORCH	194 SF
TOTAL UNHEATED	723 SF
TOTAL AREA	3911 SF

JCB Urban Company "JCB Urban" is a service mark of JCB Urban Company. Prices, plans, designs, architectural renderings, uses, dimensions, specifications, materials, availability, improvements and amenities depicted or described herein are subject to change or cancellation (in whole or in part) without notice. Illustrations may include artists' depictions and differ from final improvements. Equal housing opportunity. Legal Notice

<b>JCB Urban</b> Davidson Hall - H	Plan Date: 7/2018
	Revision Date:
 <b>Tino Home Design, LLC</b> Residential Design and Drafting Services <small>Post Office Box 3178          Huntersville, North Carolina 28078          Phone: (704) 952-5001 Fax: (704) 952-9692          www.tinohomedesign.com</small>	Drawn By: MT
	Sheet Number: 1

2/11/2019 9:25:34 AM