


1 FIRST FLOOR PLAN  
1/4" = 1'-0"




2 SECOND FLOOR PLAN  
1/4" = 1'-0"

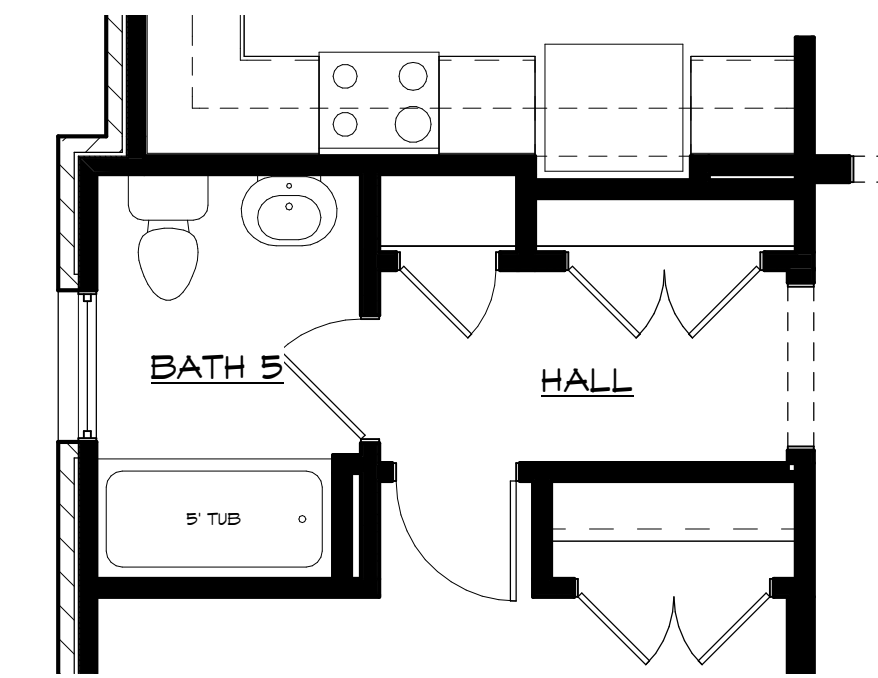

3 OPT. FULL BATH  
1/4" = 1'-0"

AREA SCHEDULE	
1st FLOOR HEATED	1567 SF
2nd FLOOR HEATED	1612 SF
TOTAL HEATED AREA	3179 SF
FRONT PORCH	48 SF
REAR PORCH	225 SF
TOTAL UNHEATED AREA	273 SF
TOTAL AREA	3452 SF

 

<b>JCB Urban</b> Westbury - B	Plan Date: November 2017
	Revision Date:
<b>Tino Home Design, LLC</b> Residential Design and Drafting Services <small>Post Office Box 3178          Huntersville, North Carolina 28078          Phone: (704) 952-5001 Fax: (704) 952-9692          www.tinohomedesign.com</small>	Drawn By: DG
	Sheet Number <b>1</b>