


FIRST FLOOR PLAN

AREA:	
1ST FLOOR HEATED	1464 SQ. FT.
2ND FLOOR HEATED	1954 SQ. FT.
TOTAL HEATED AREA	3418 SQ. FT.
GARAGE & STORAGE	496 SQ. FT.
FRONT PORCH	250 SQ. FT.
REAR PORCH	230 SQ. FT.
TOTAL AREA	4394 SQ. FT.


JCB URBAN DAVIDSON HALL-B	Job No. JCB URBAN
	Date 5/2014
 Tino Home Design, LLC Residential Design and Drafting Services Post Office Box 1978 Huntersville, North Carolina 28070 Phone: 704/992-9691 Fax: 704/992-9692	Drawn By MT
	Sheet No. 1

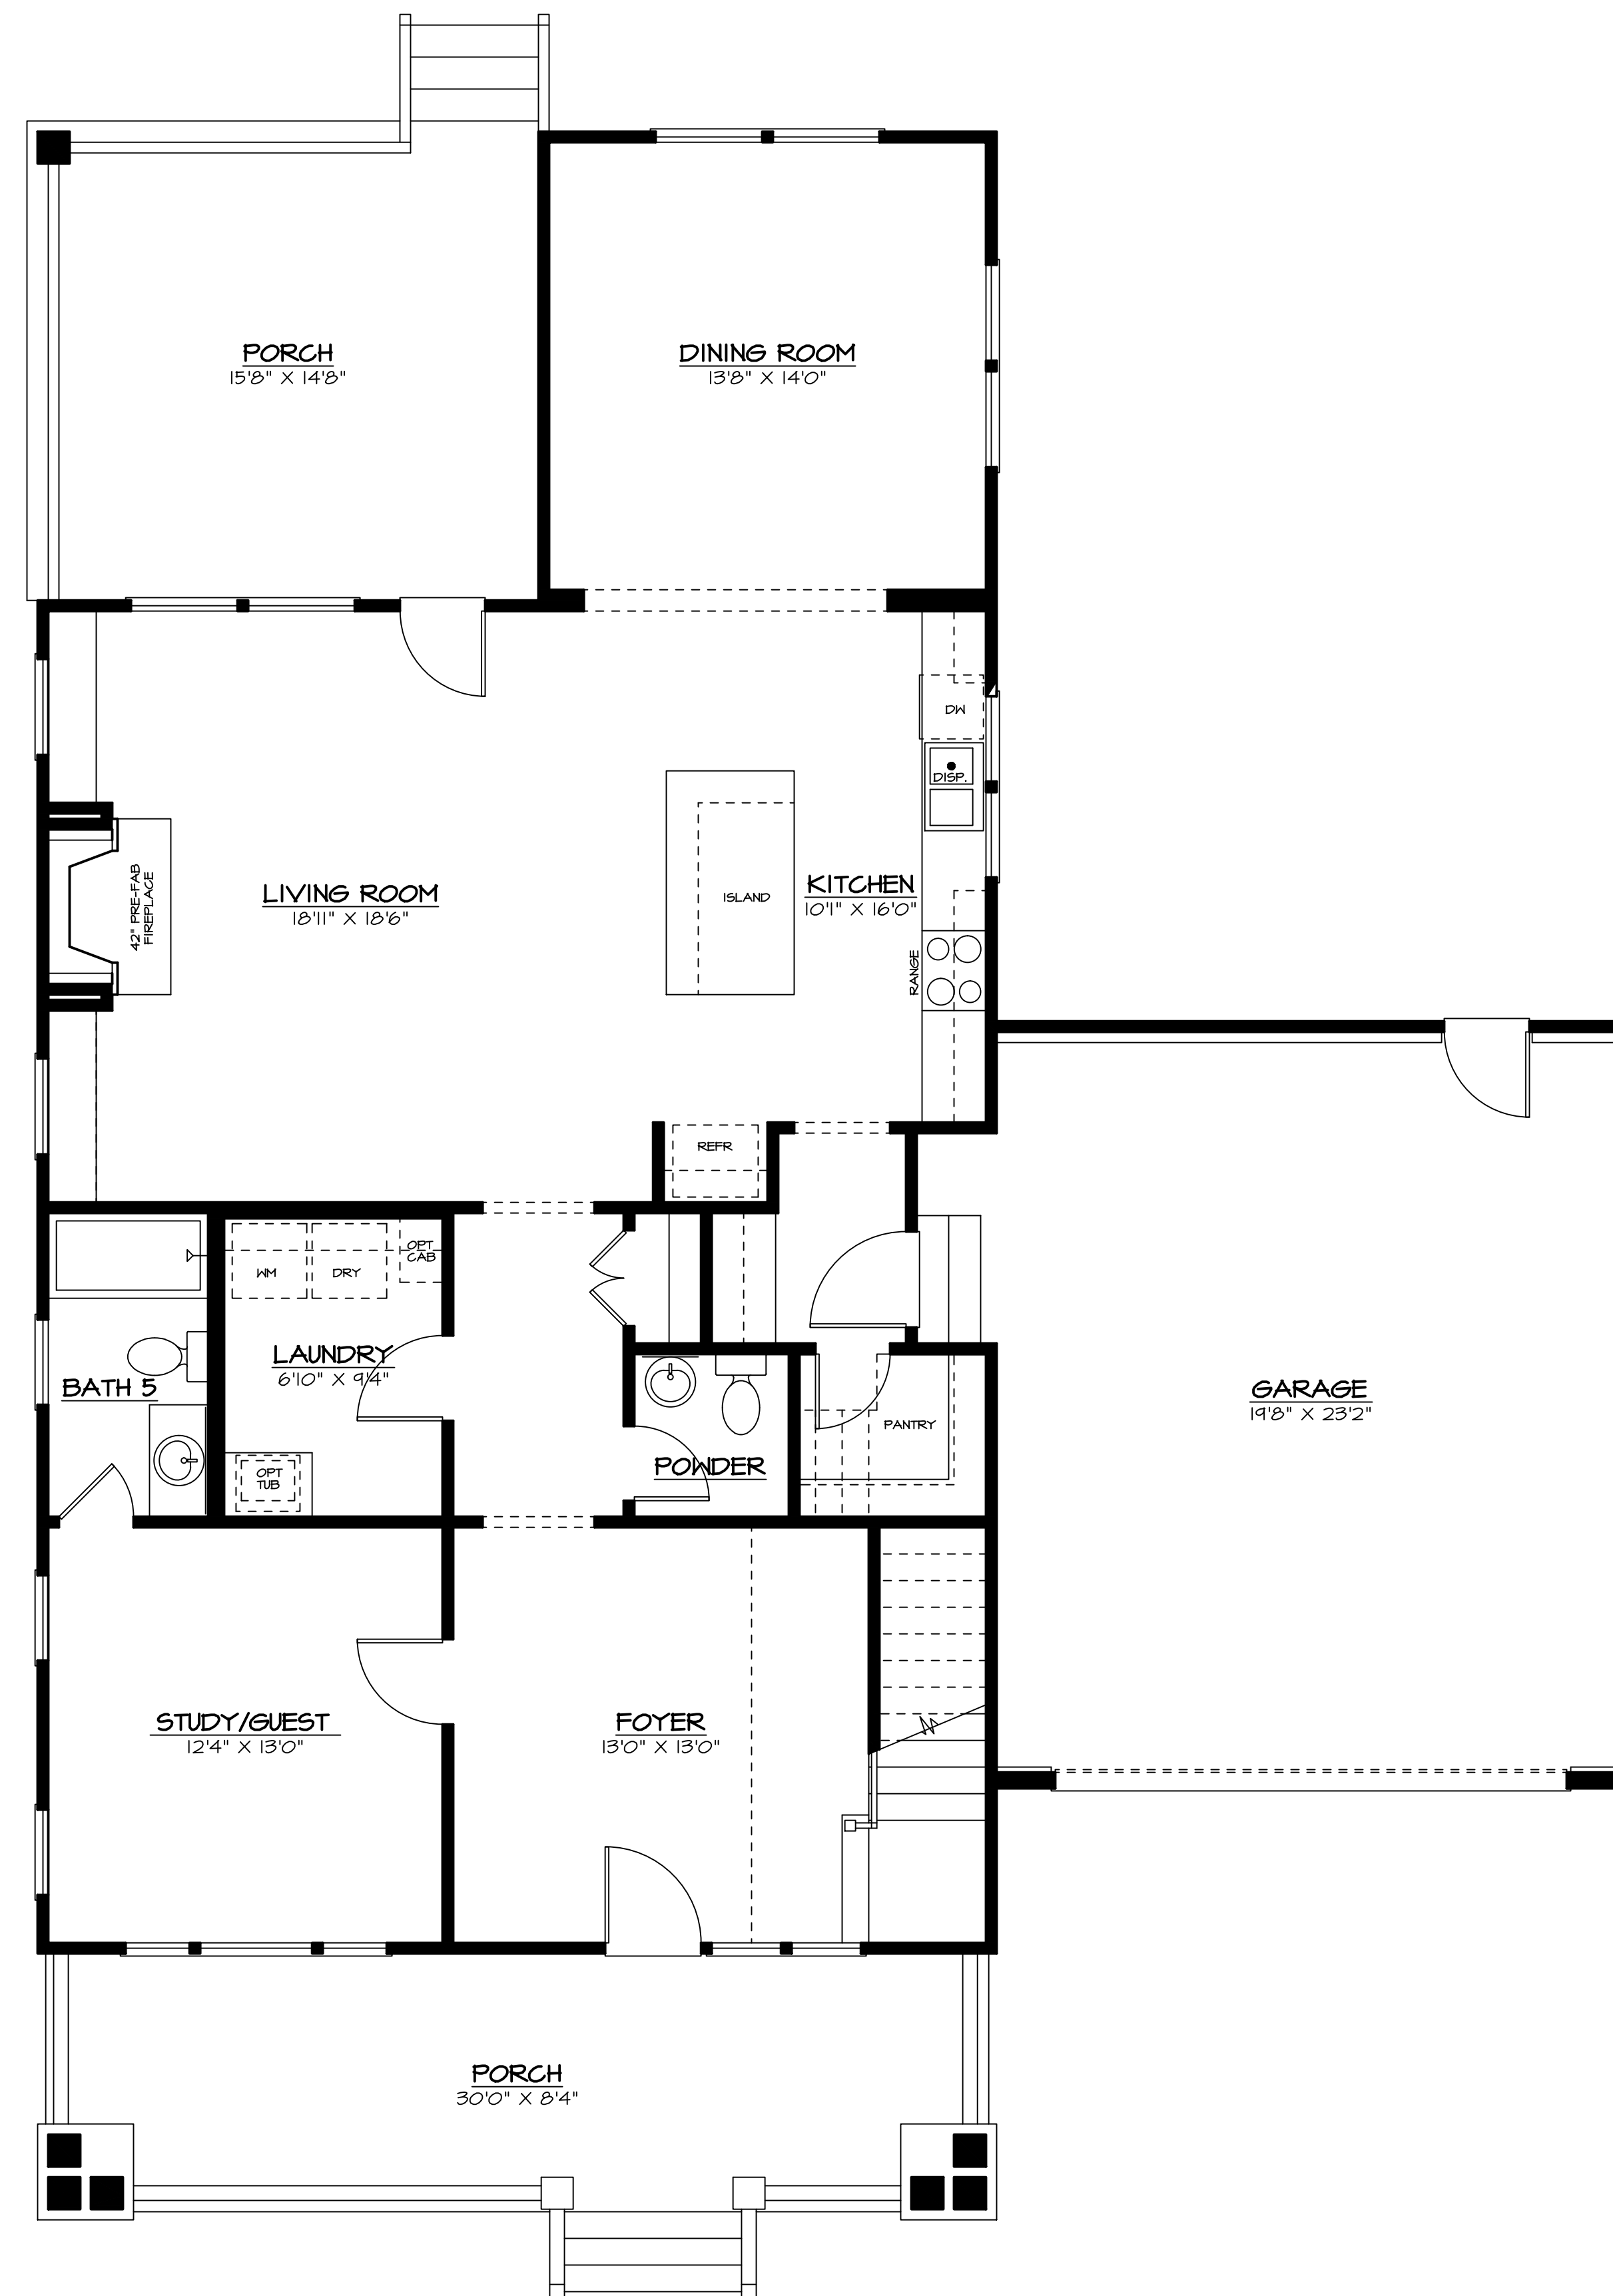

FIRST FLOOR PLAN
WITH OPTIONAL BEDROOM 5

AREA:	
1ST FLOOR HEATED	1464 SQ. FT.
2ND FLOOR HEATED	1954 SQ. FT.
TOTAL HEATED AREA	3418 SQ. FT.
GARAGE & STORAGE	496 SQ. FT.
FRONT PORCH	250 SQ. FT.
REAR PORCH	230 SQ. FT.
TOTAL AREA	4394 SQ. FT.

JCB URBAN DAVIDSON HALL-B	Job No.	JCB URBAN
	Date	5/2014
 Tino Home Design, LLC Residential Design and Drafting Services Post Office Box 1978 Huntersville, North Carolina 28070 Phone: 704/992-9691 Fax: 704/992-9692	Drawn By	MT
	Sheet No.	1a

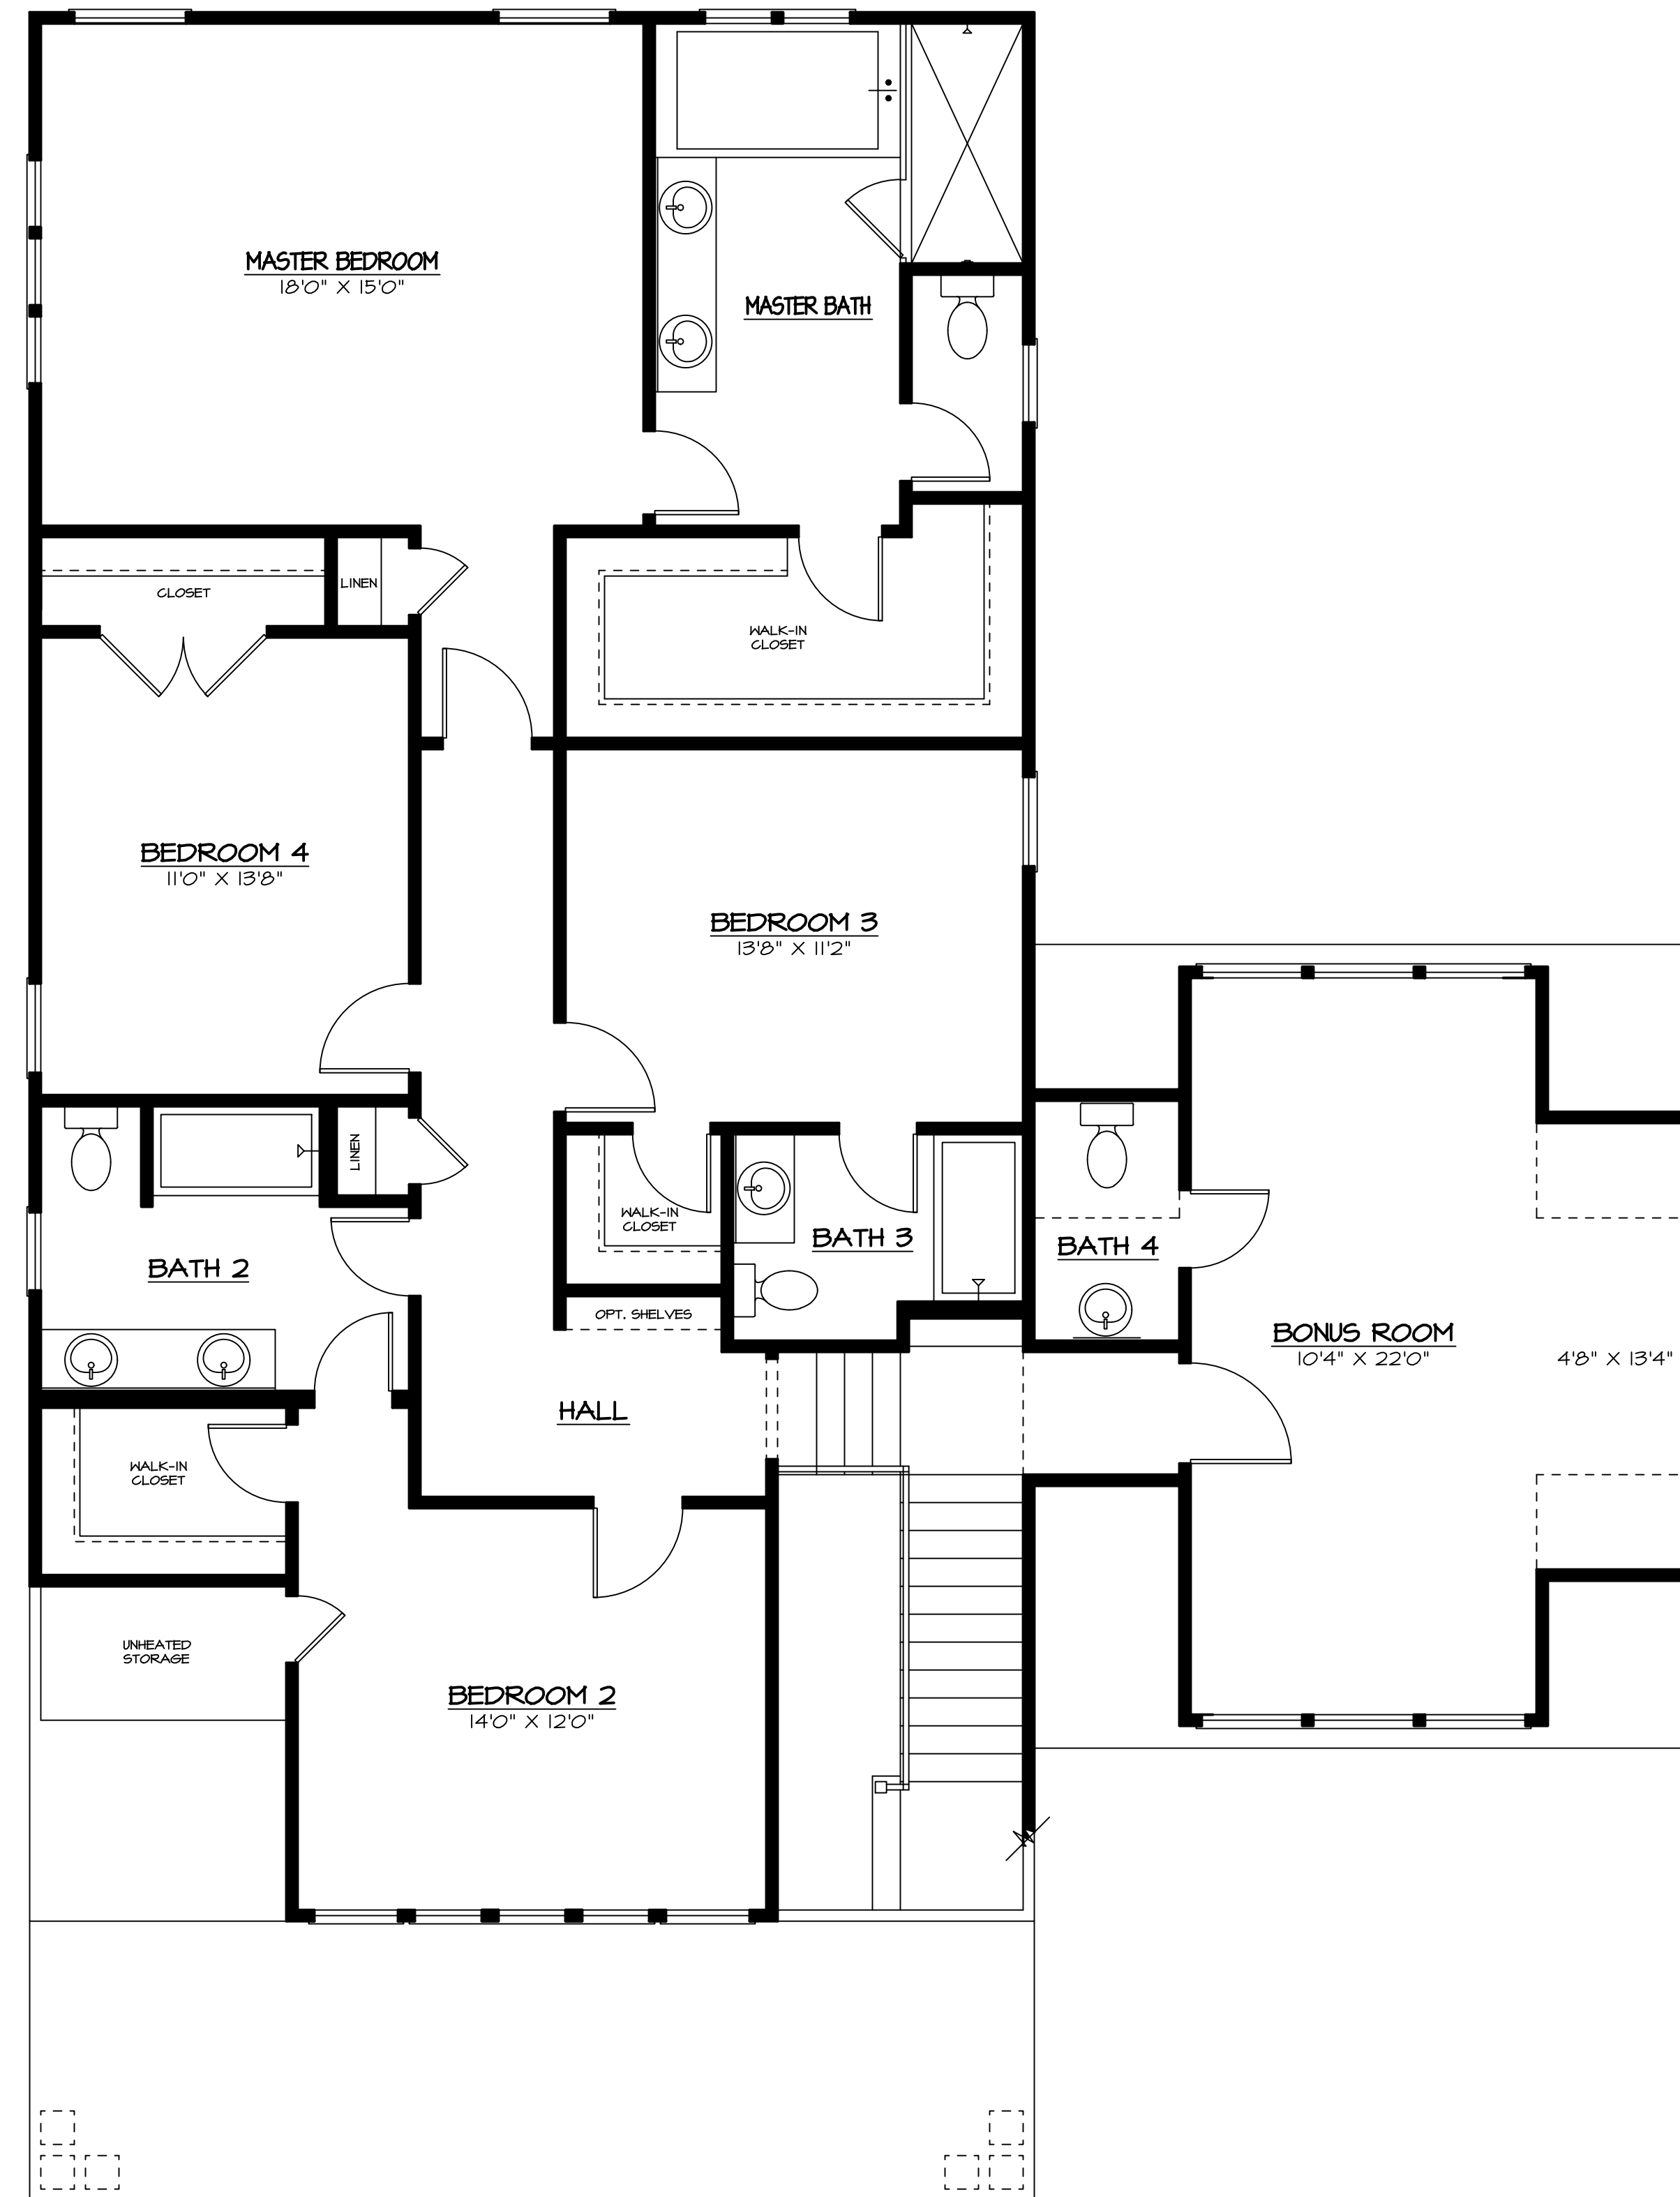

SECOND FLOOR PLAN

JCB URBAN DAVIDSON HALL-B	Revisions:	Job No: JCB URBAN
		Date: 5/2014
		Drawn by: MT
		Sheet No: 2
	Tino Home Design, LLC Residential Design and Drafting Services Post Office Box 1978 Huntersville, North Carolina 28070 Phone: 704/992-9691 Fax: 704/992-9692	