


1 FIRST FLOOR PLAN
 1/4" = 1'-0"

JCB Urban Company "JCB Urban" is a service mark of JCB Urban Company. Prices, plans, designs, architectural renderings, uses, dimensions, specifications, materials, availability, improvements and amenities depicted or described herein are subject to change or cancellation (in whole or in part) without notice. Illustrations may include artists' depictions and differ from final improvements. Equal housing opportunity. Legal Notice

JCB Urban Rodey Duplex	Plan Date: 6/3/2021
	Revision Date:
 Tino Home Design, LLC Residential Design and Drafting Services <small>Post Office Box 1978 Huntersville, North Carolina 28070 Phone: (704) 992-9691 Fax: (704) 992-9692 www.tinohomedesign.com</small>	Drawn By: MT
	Sheet Number: 1

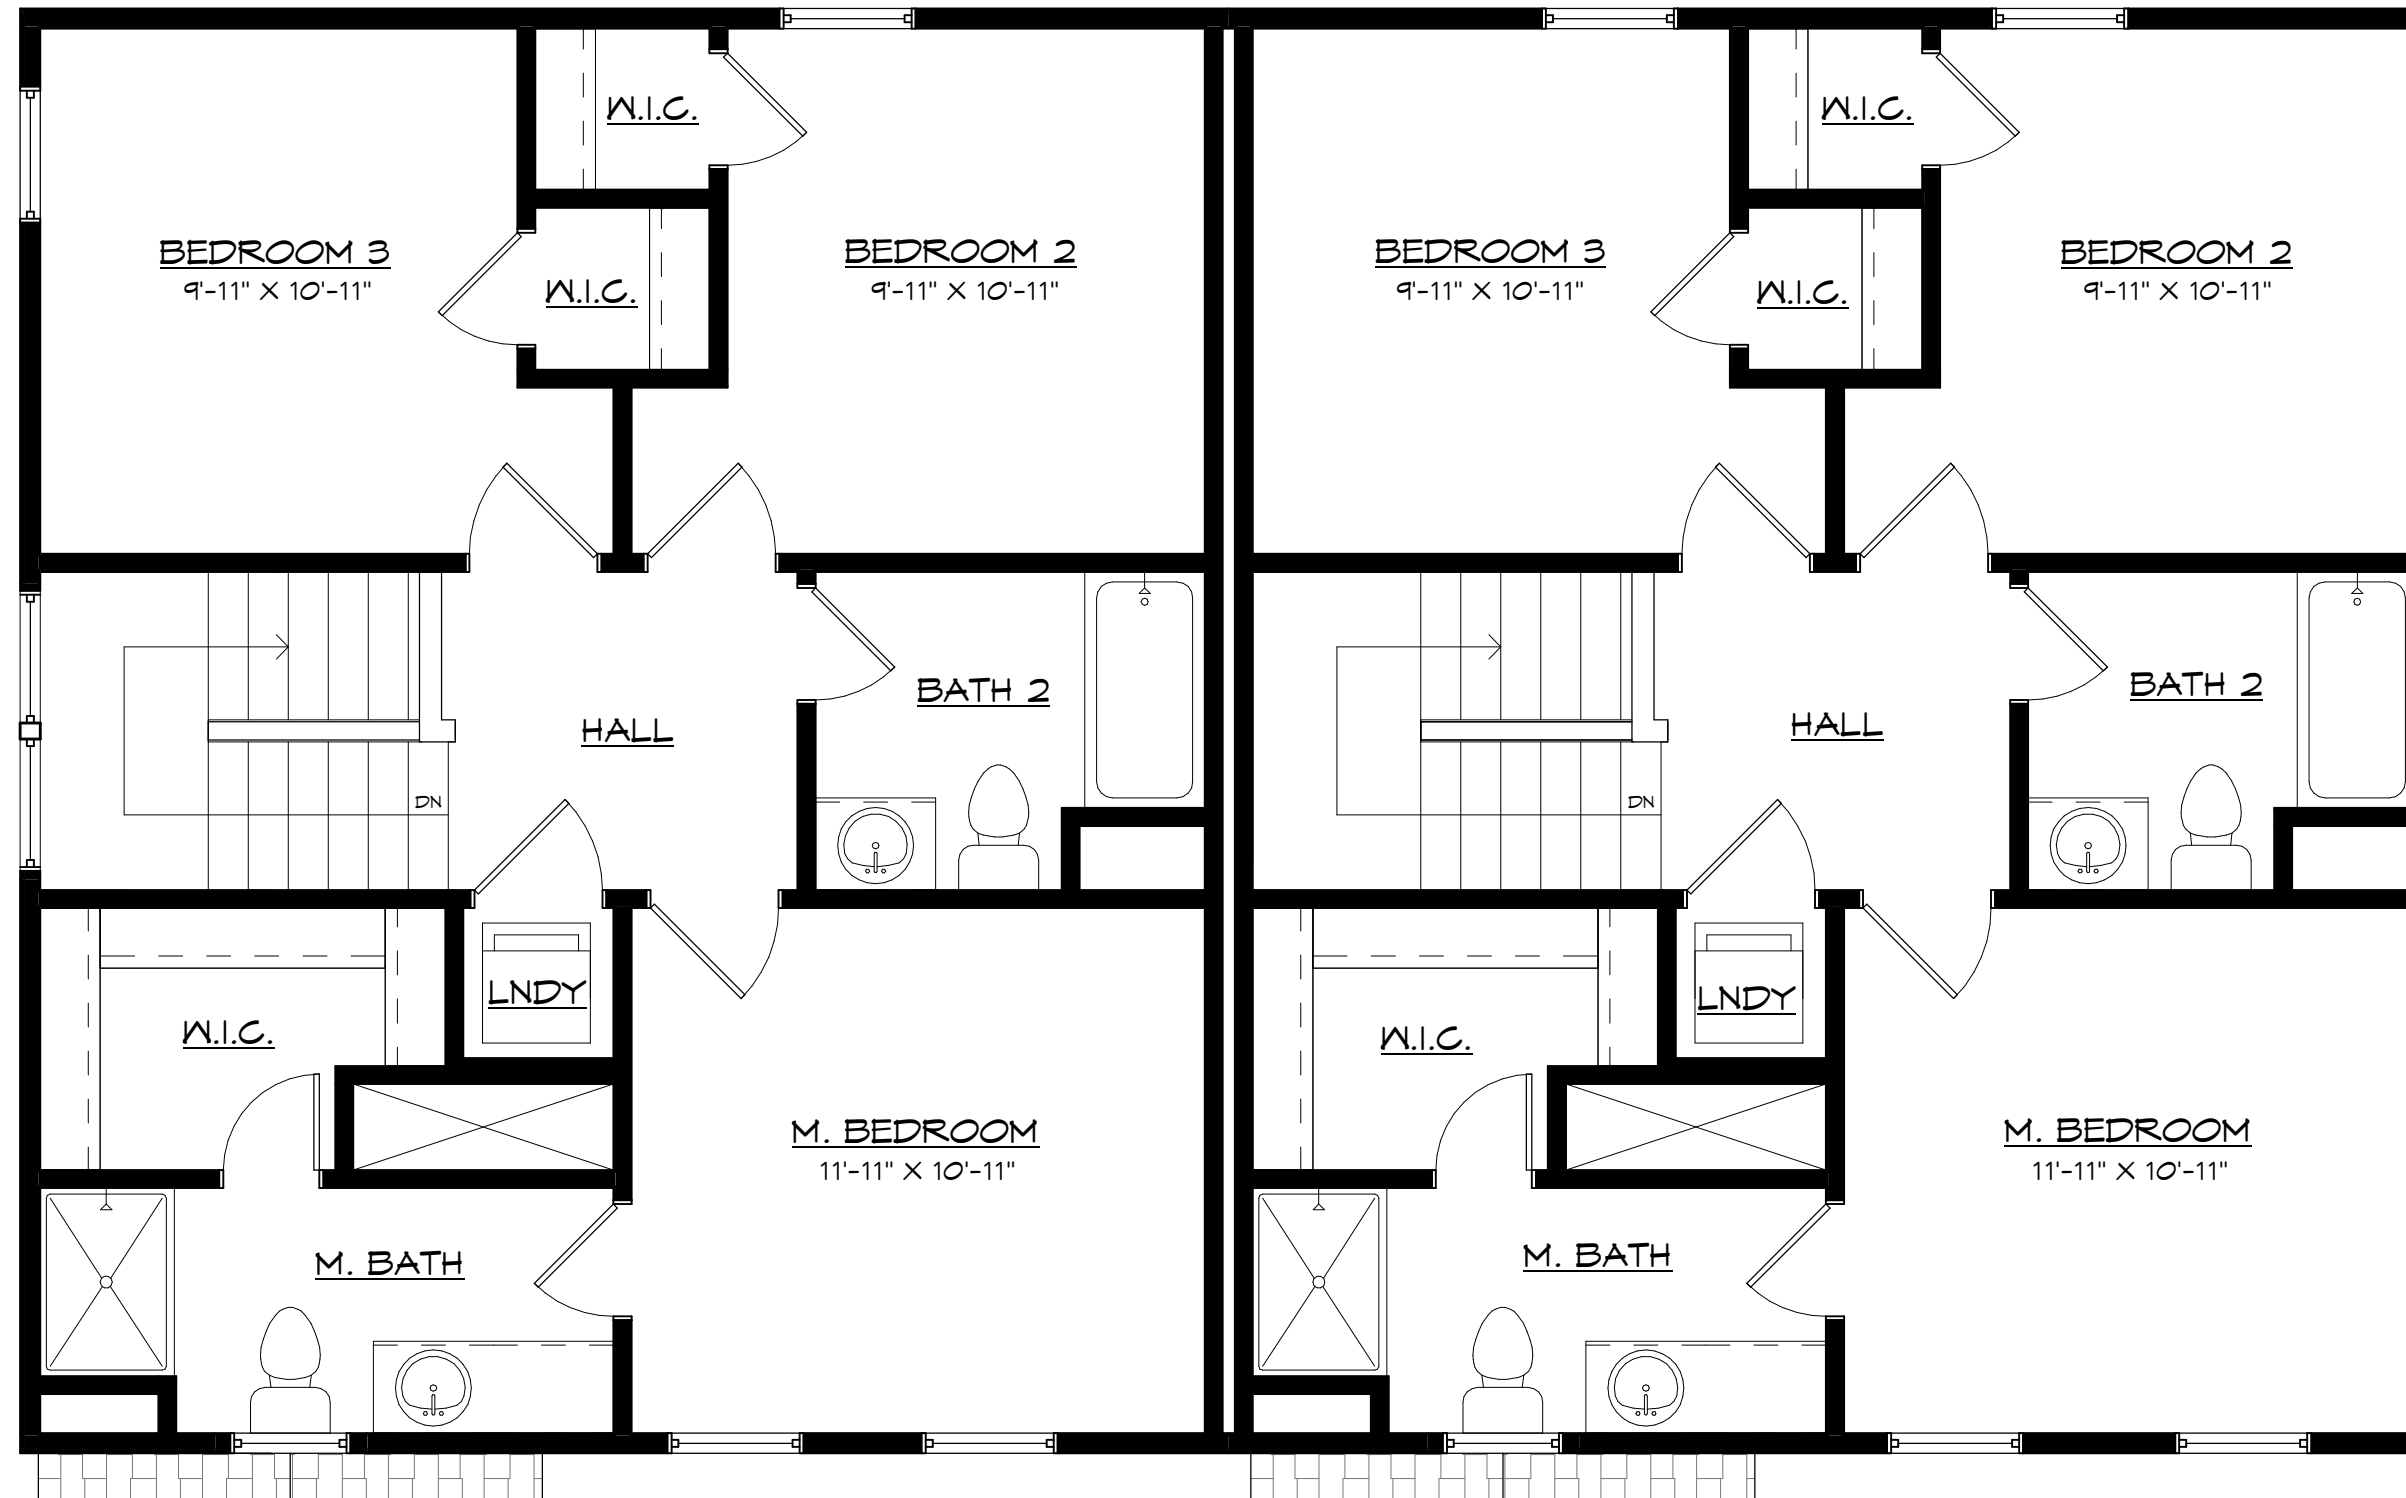

1 **SECOND FLOOR PLAN**
 1/4" = 1'-0"

JCB Urban Company "JCB Urban" is a service mark of JCB Urban Company. Prices, plans, designs, architectural renderings, uses, dimensions, specifications, materials, availability, improvements and amenities depicted or described herein are subject to change or cancellation (in whole or in part) without notice. Illustrations may include artists' depictions and differ from final improvements. Equal housing opportunity. Legal Notice

JCB Urban Rodey Duplex	Plan Date: 6/3/2021
	Revision Date:
 Tino Home Design, LLC Residential Design and Drafting Services <small>Post Office Box 1978 Huntersville, North Carolina 28070 Phone: (704) 992-9691 Fax: (704) 992-9692 www.tinohomedesign.com</small>	Drawn By: MT
	Sheet Number 2



1 FRONT ELEVATION
1/4" = 1'-0"

JCB Urban Company "JCB Urban" is a service mark of JCB Urban Company. Prices, plans, designs, architectural renderings, uses, dimensions, specifications, materials, availability, improvements and amenities depicted or described herein are subject to change or cancellation (in whole or in part) without notice. Illustrations may include artists' depictions and differ from final improvements. Equal housing opportunity. Legal Notice

JCB Urban Rodey Duplex	Plan Date: 6/3/2021
	Revision Date:
	Drawn By: MT
	Sheet Number 3
 Tino Home Design, LLC Residential Design and Drafting Services <small>Post Office Box 1978 Huntersville, North Carolina 28070 Phone: (704) 992-9691 Fax: (704) 992-9692 www.tinohomedesign.com</small>	



1 LEFT SIDE ELEVATION
1/4" = 1'-0"

JCB Urban Company "JCB Urban" is a service mark of JCB Urban Company. Prices, plans, designs, architectural renderings, uses, dimensions, specifications, materials, availability, improvements and amenities depicted or described herein are subject to change or cancellation (in whole or in part) without notice. Illustrations may include artists' depictions and differ from final improvements. Equal housing opportunity. Legal Notice

JCB Urban Rodey Duplex	Plan Date: 6/3/2021
	Revision Date:
 Tino Home Design, LLC Residential Design and Drafting Services <small>Post Office Box 1978 Huntersville, North Carolina 28070 Phone: (704) 992-9691 Fax: (704) 992-9692 www.tinohomedesign.com</small>	Drawn By: MT
	Sheet Number 4



1 RIGHT SIDE ELEVATION
 1/4" = 1'-0"

JCB Urban Company "JCB Urban" is a service mark of JCB Urban Company. Prices, plans, designs, architectural renderings, uses, dimensions, specifications, materials, availability, improvements and amenities depicted or described herein are subject to change or cancellation (in whole or in part) without notice. Illustrations may include artists' depictions and differ from final improvements. Equal housing opportunity. Legal Notice

JCB Urban Rodey Duplex	Plan Date: 6/3/2021
	Revision Date:
 Tino Home Design, LLC Residential Design and Drafting Services <small>Post Office Box 1978 Huntersville, North Carolina 28070 Phone: (704) 992-9691 Fax: (704) 992-9692 www.tinohomedesign.com</small>	Drawn By: MT
	Sheet Number 5